



# Suggested Lake Edge Treatment

## Anchor Shelf

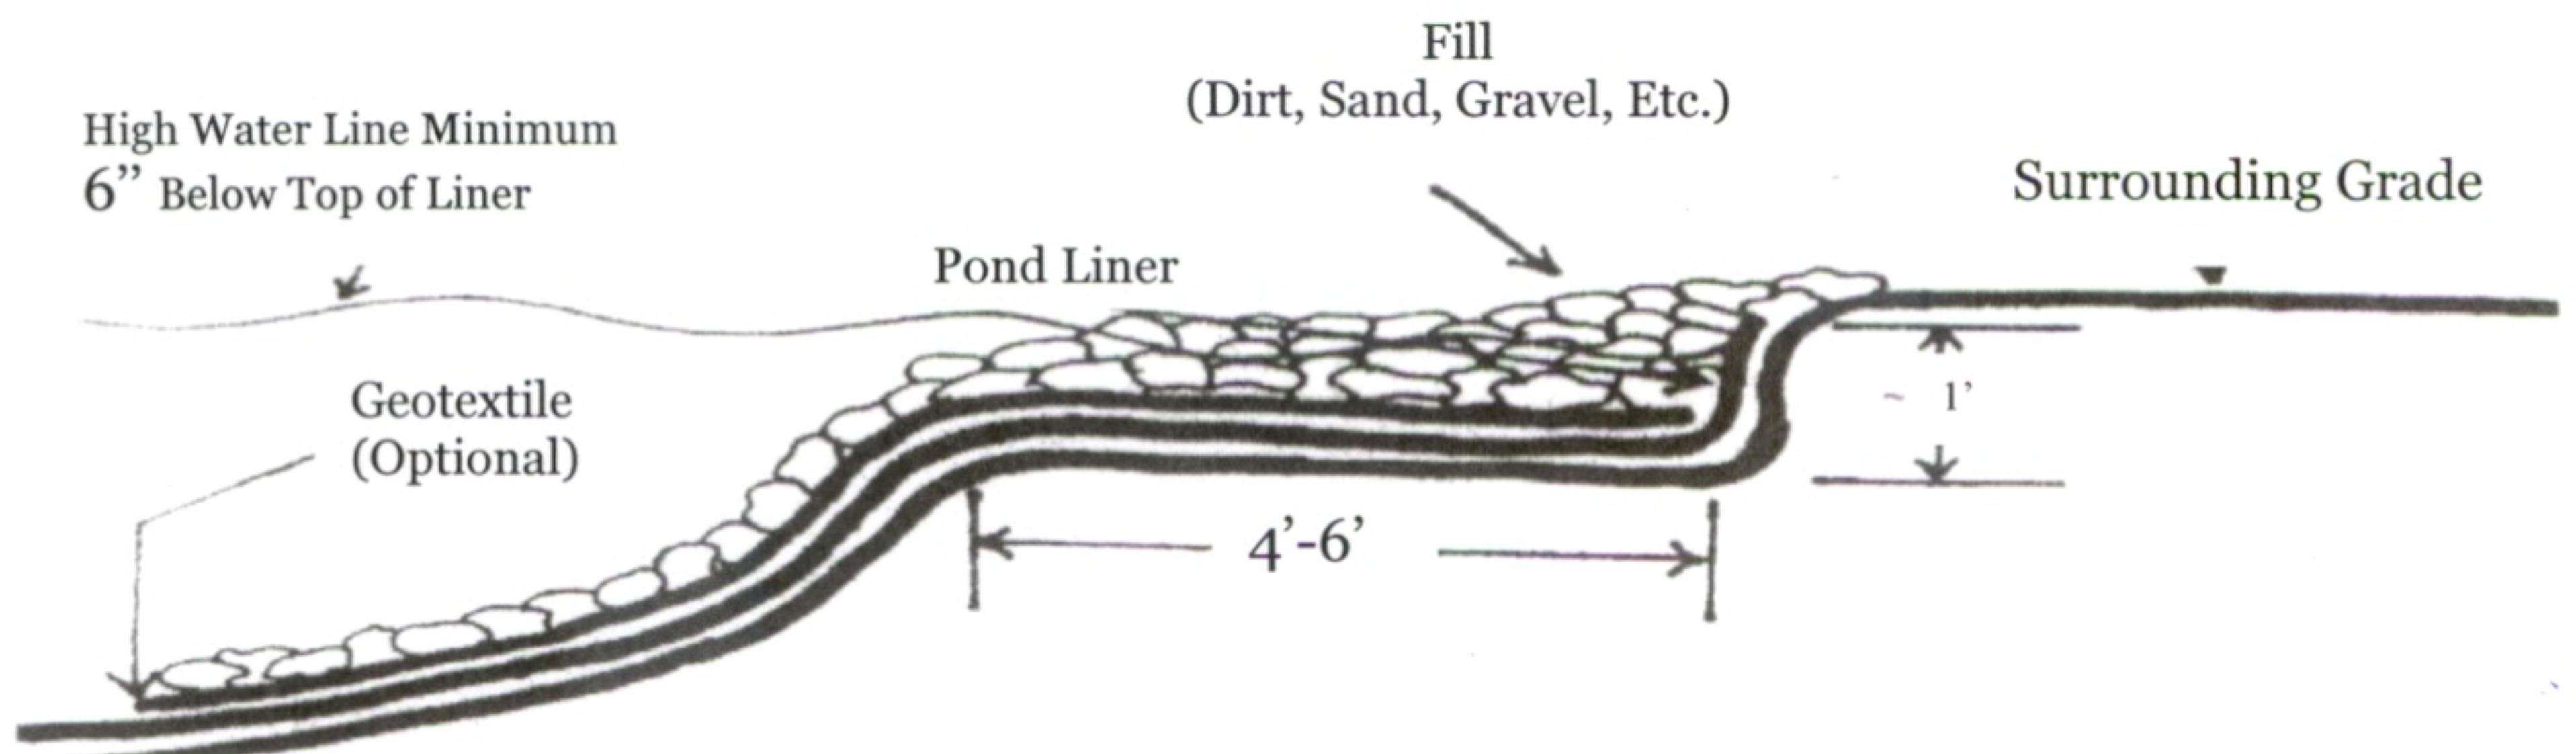

## Anchor Trench

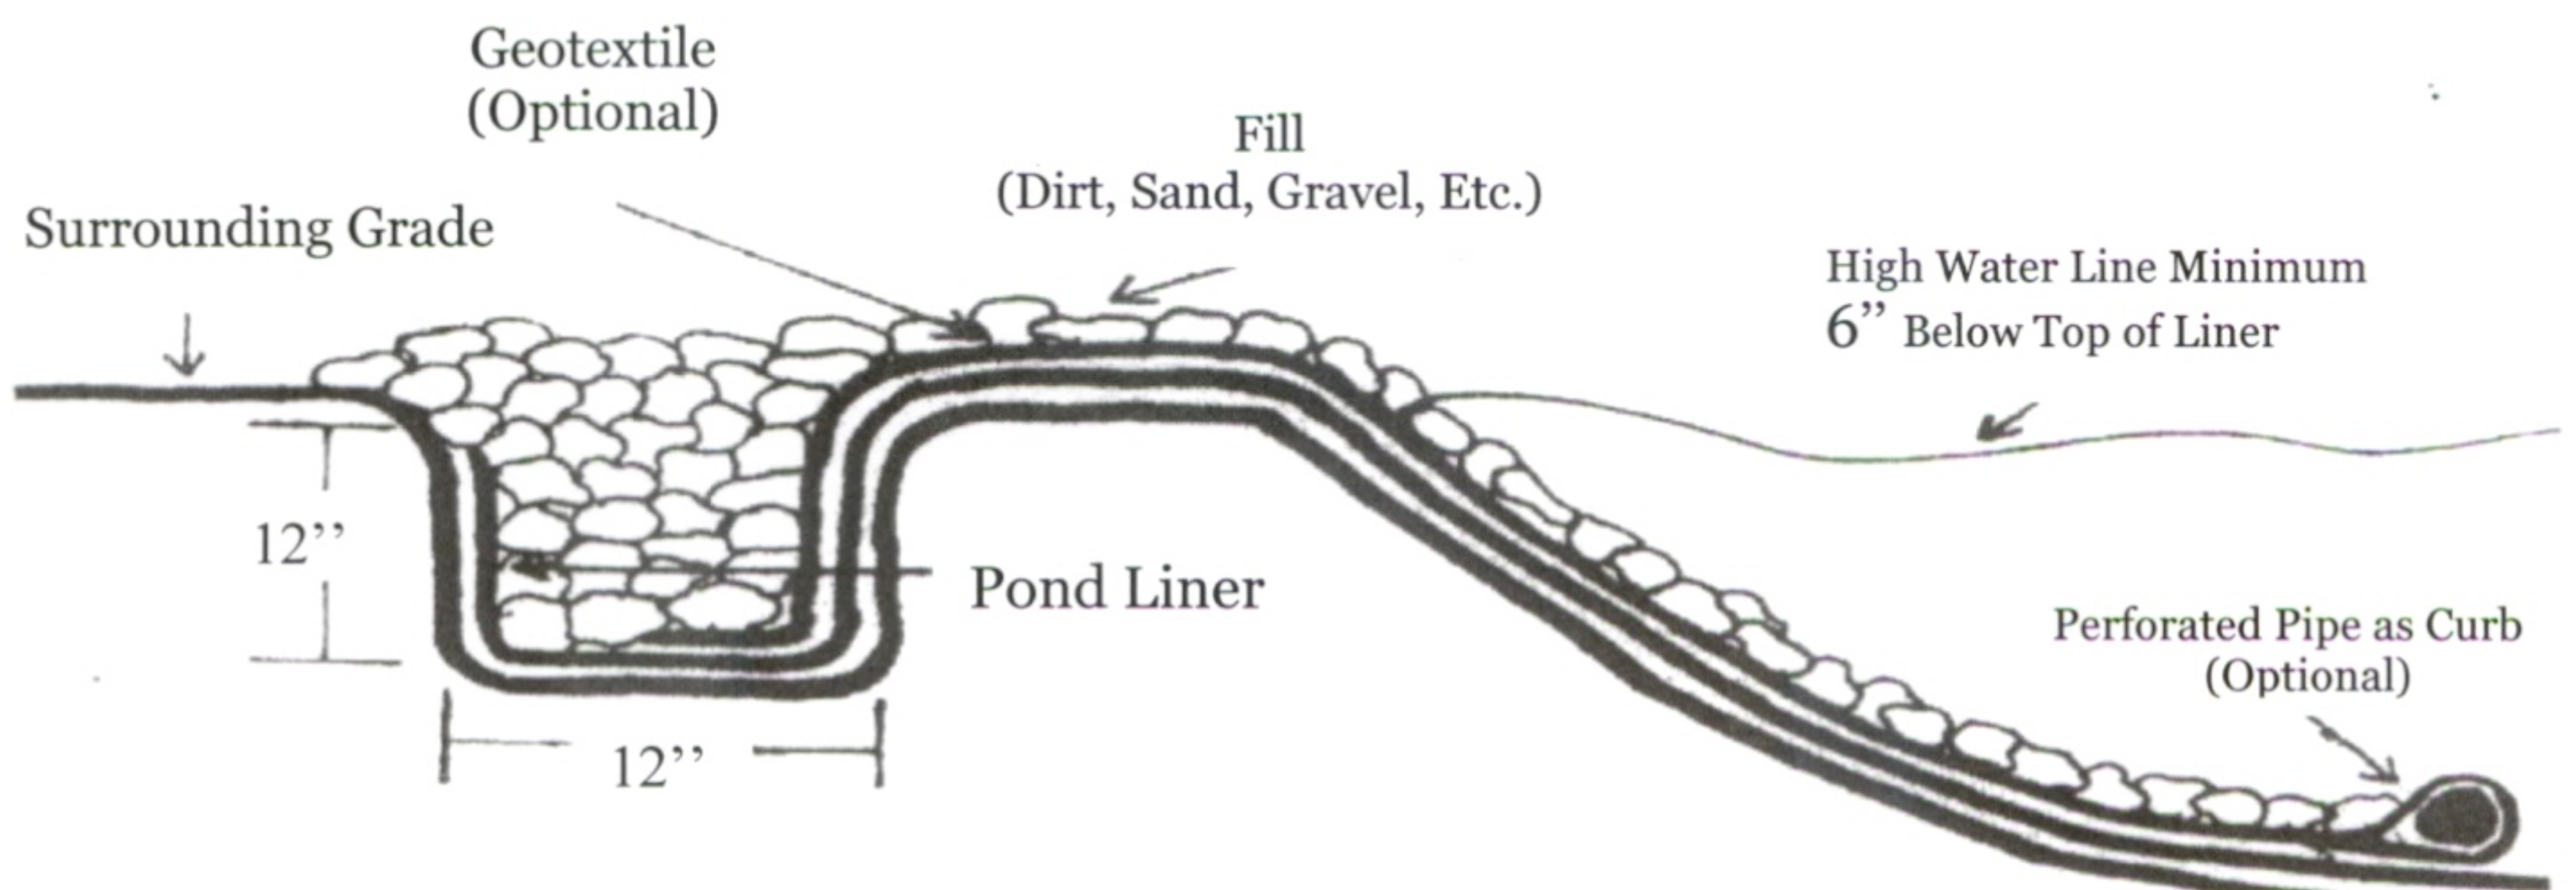

## Speed Bump Detail

